


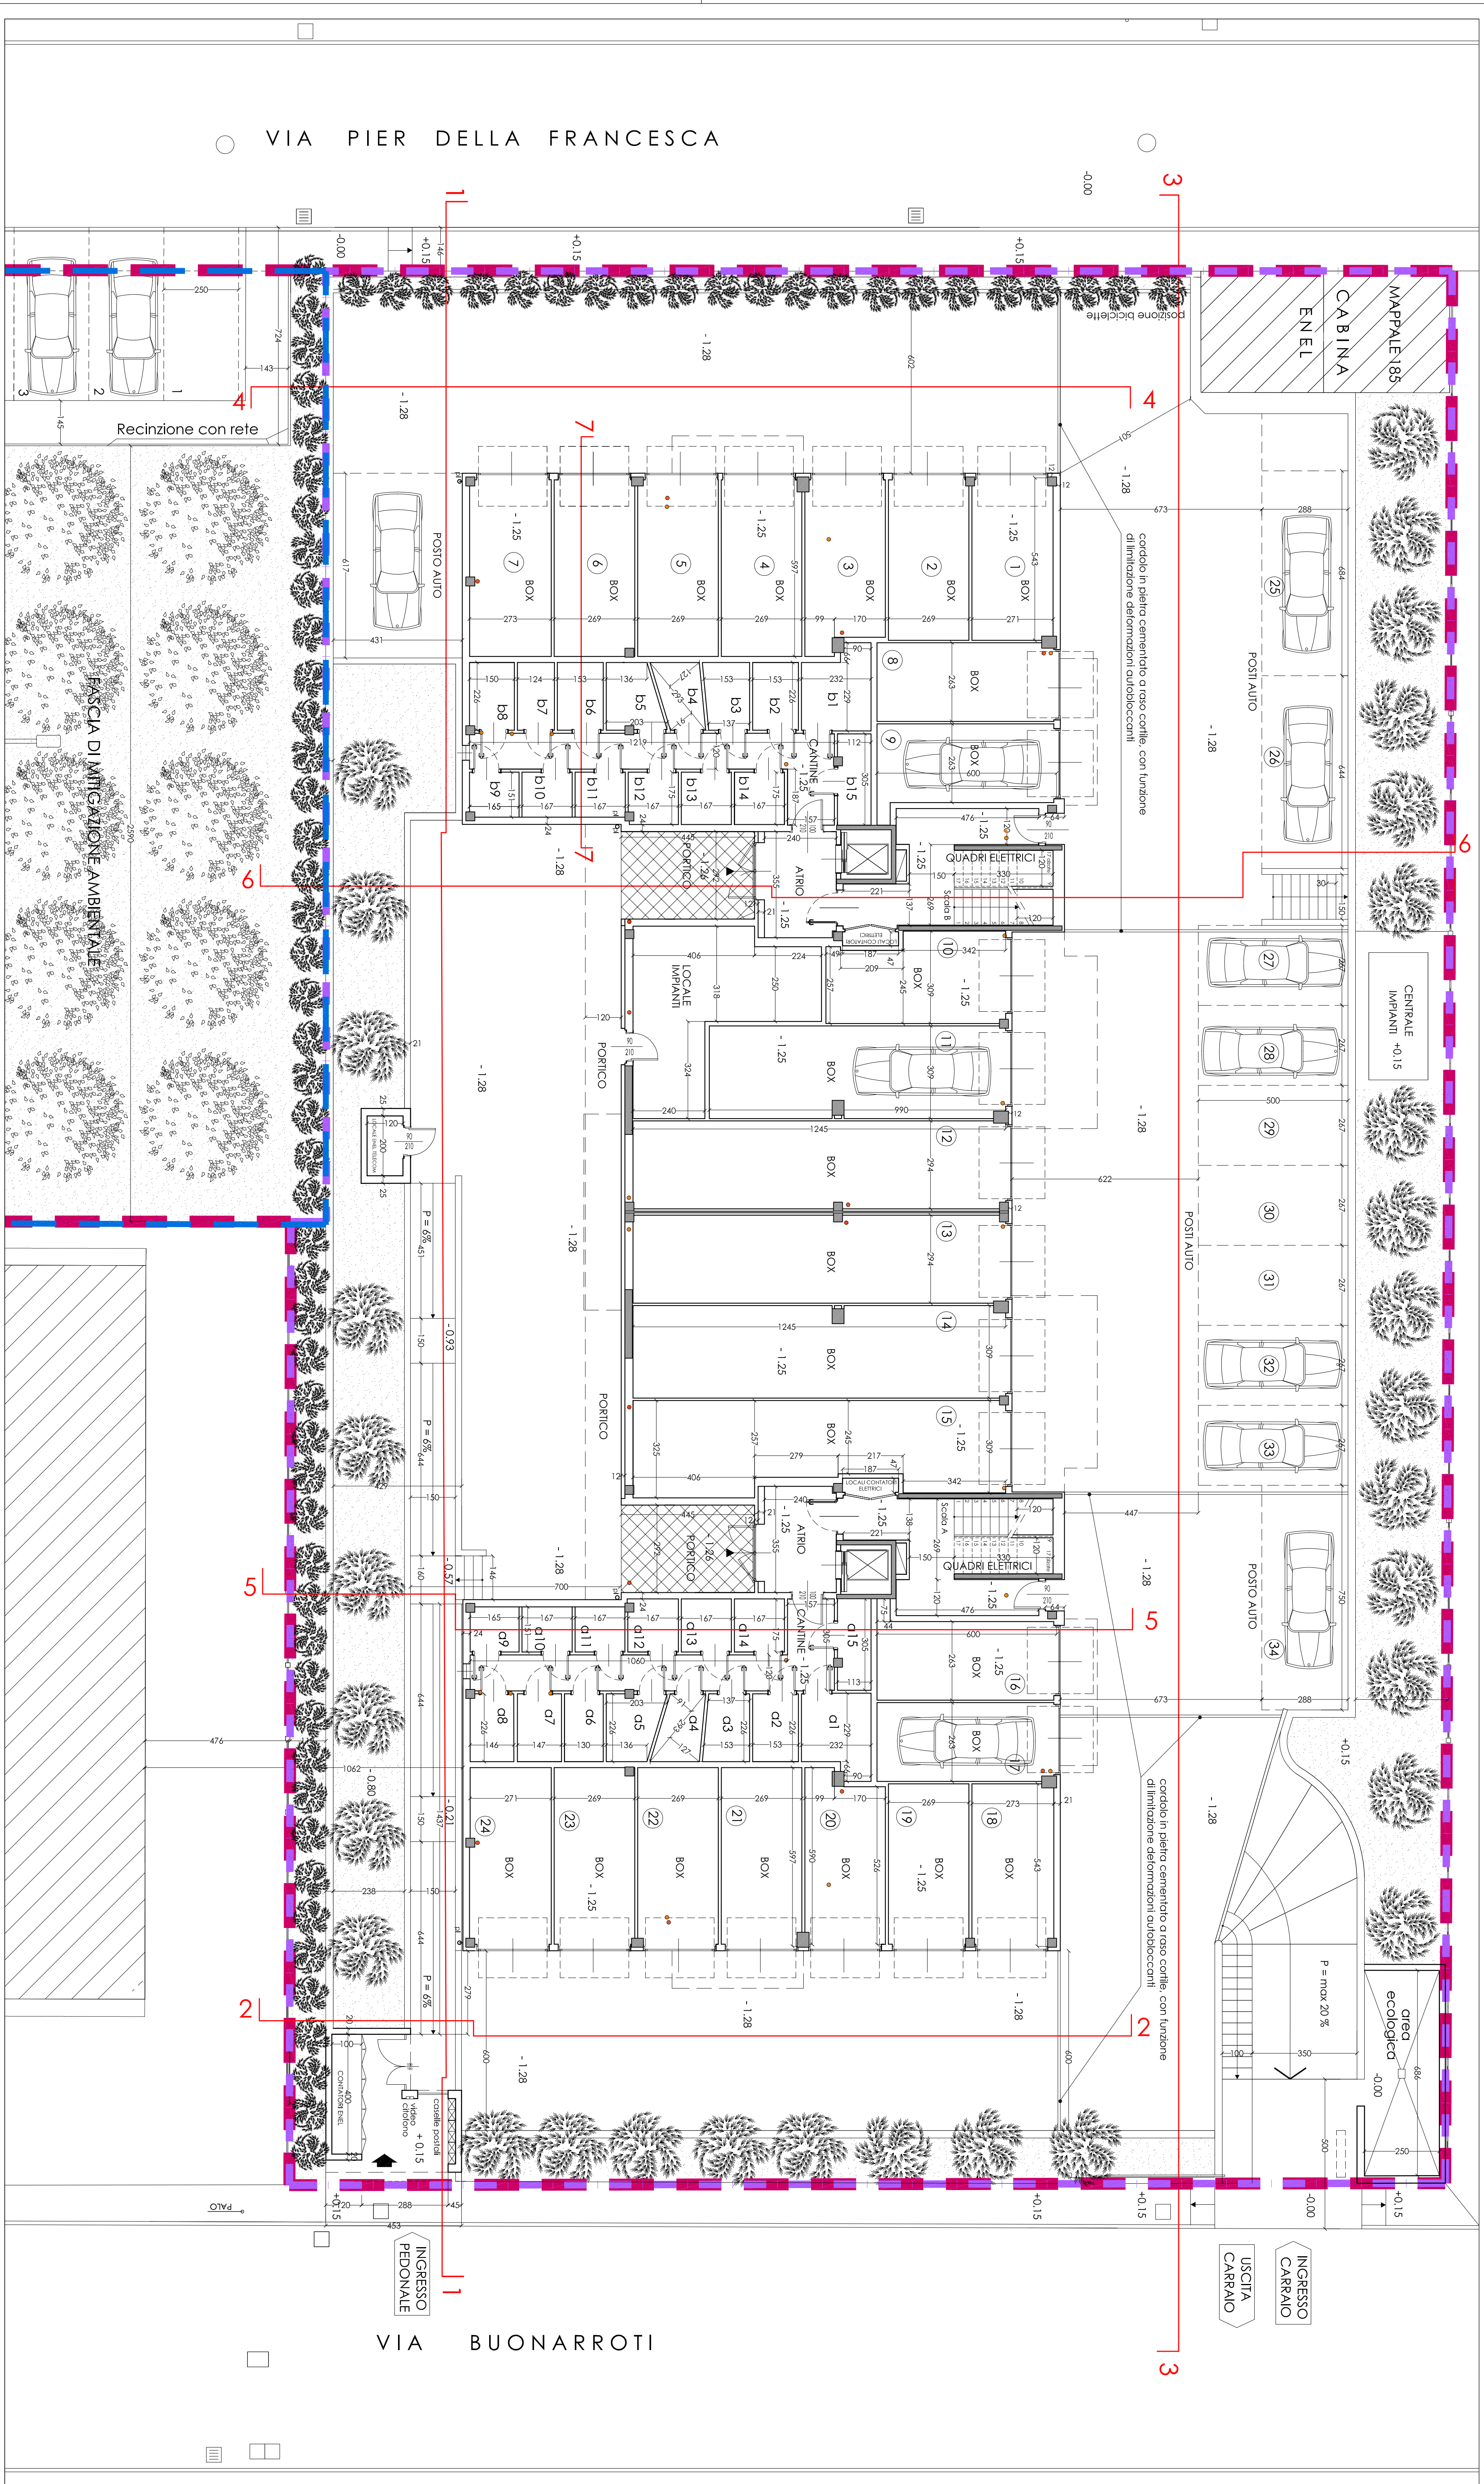

PIANTA PIANO TERRA

[illegible]